
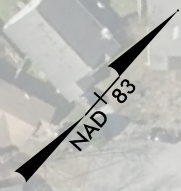



**STV** 100 Years  
 STV Engineers, Inc.  
 1500 Perimeter Park Dr.  
 Suite 120  
 Morrisville, NC 27560  
 NC License Number F-0991

**INCOMPLETE PLANS**  
 DO NOT USE FOR R/W ACQUISITION

**DOCUMENT NOT CONSIDERED FINAL**  
 UNLESS ALL SIGNATURES COMPLETED

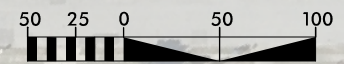

CONCEPT 2

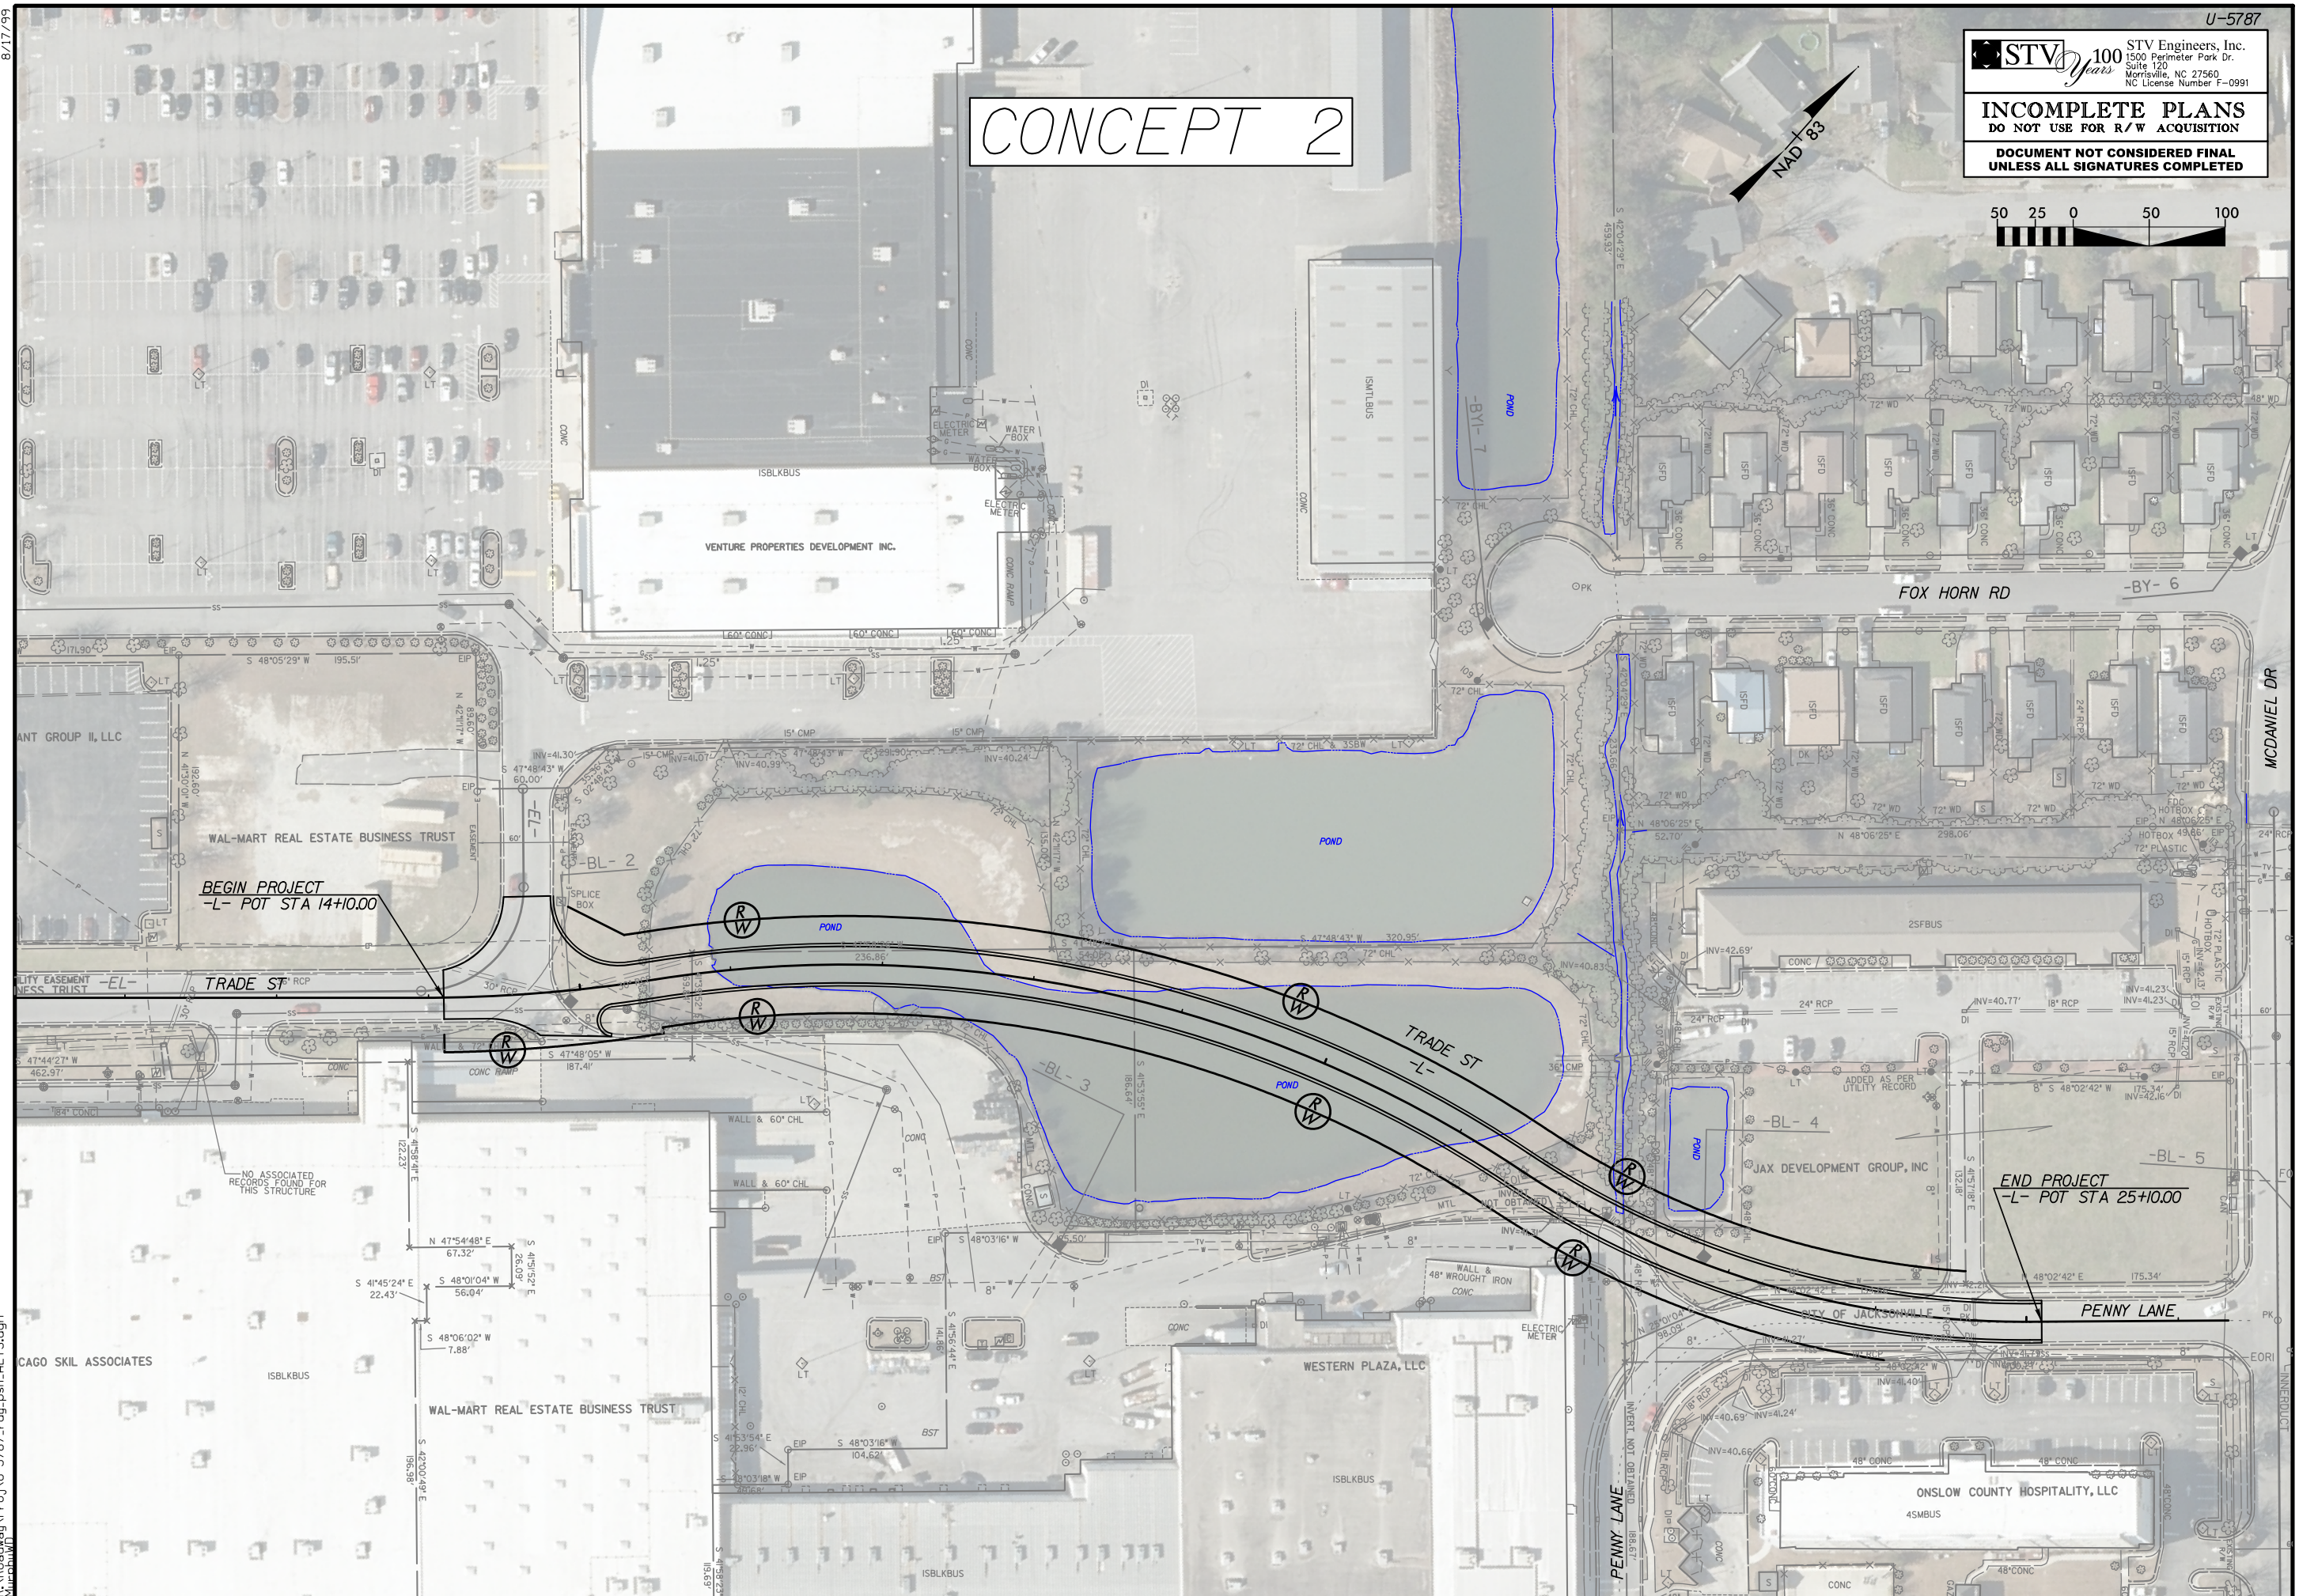

BEGIN PROJECT  
 -L- POT STA 14+10.00

END PROJECT  
 -L- POT STA 25+10.00

N 47°54'48" E 67.32'  
 S 41°45'24" E 22.43'  
 S 48°01'04" W 56.04'  
 S 48°06'02" W 7.88'

NO ASSOCIATED RECORDS FOUND FOR THIS STRUCTURE