




NORTHWEST
BRIDGE RD

BEGIN PROJECT
U-5793B (H-170491)

SR 1308/
GUM BRANCH ROAD

MAINTENANCE ROUTE 1

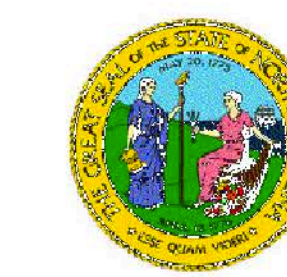



FEASIBILITY MAP
PROJECT U-5793B (H-170491)
ONSLOW COUNTY
SR 1308 (GUM BRANCH ROAD)
FROM SR 1314 (NW BRIDGE ROAD)
TO SR 1324 (RAMSEY ROAD)




ROLL 1 OF 4

SCALE: 1" = 100'

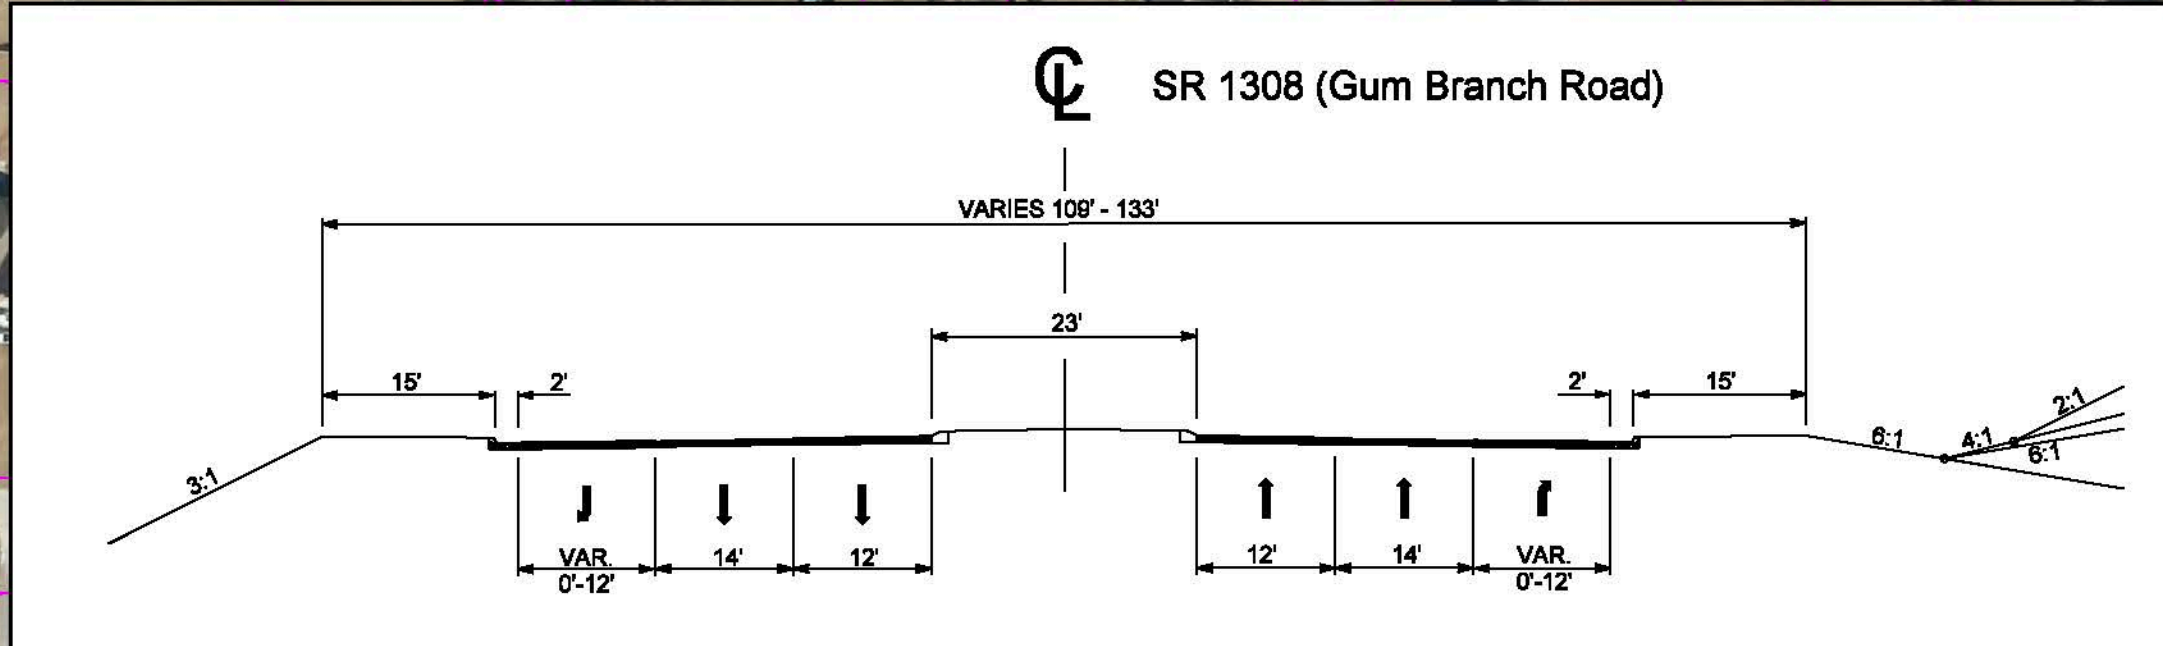

 

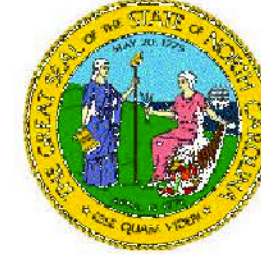



FEASIBILITY MAP
PROJECT U-5793B (H-170491)
ONSLOW COUNTY
SR 1308 (GUM BRANCH ROAD
FROM SR 1314 (NW BRIDGE ROAD)
TO SR 1324 (RAMSEY ROAD)




ROLL 2 OF 4

SCALE: 1" = 100'

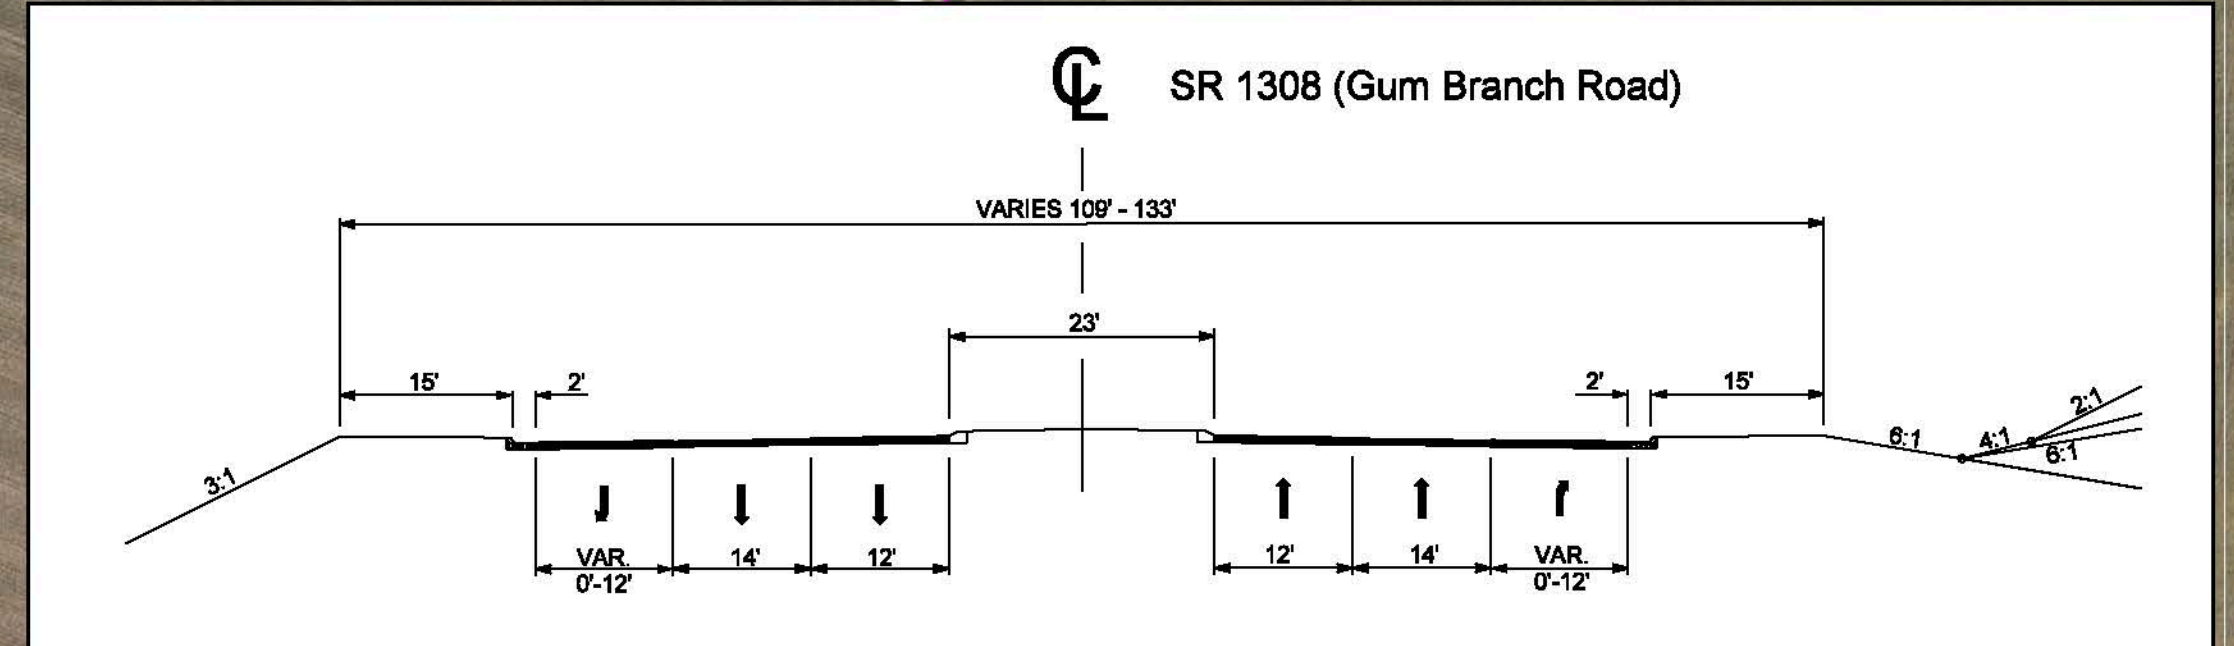

 

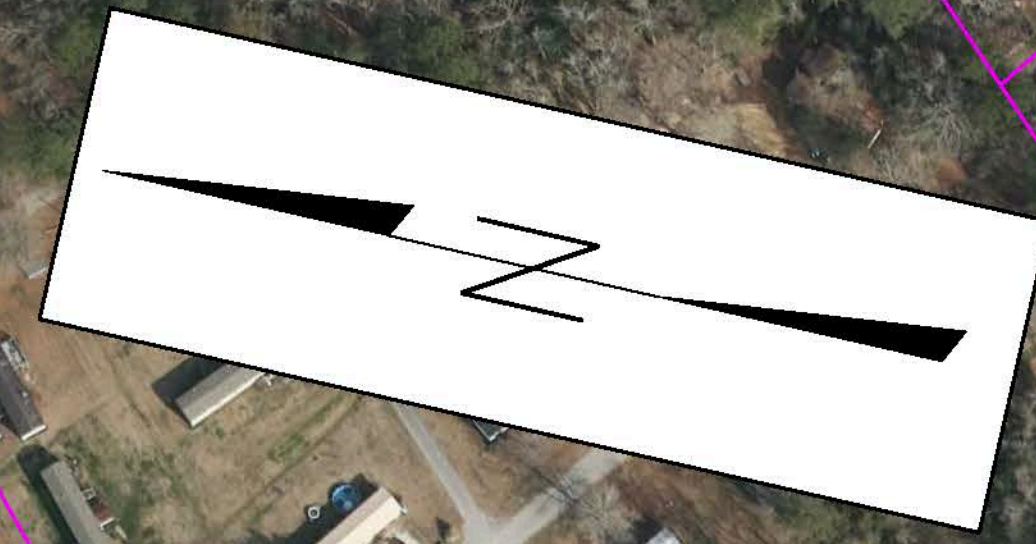

SR 1323/
HALE MOON CHURCH RD

SR 1324/
RAMSEY ROAD

SR 1937/
EDGEWOOD DR.

SR 1308/
GUM BRANCH ROAD



SR 2077/
BRIDLEWOOD DRIVE

BAYSDEN DR.

END PROJECT
U-5793B (H-170491)
BEGIN PROJECT
U-5793A (H-090911)

SR 1308/
GUM BRANCH ROAD

MATCHLINE SEE ROLL 3

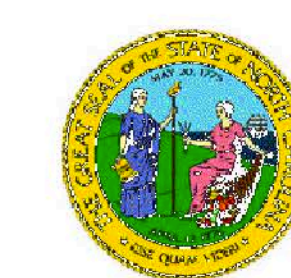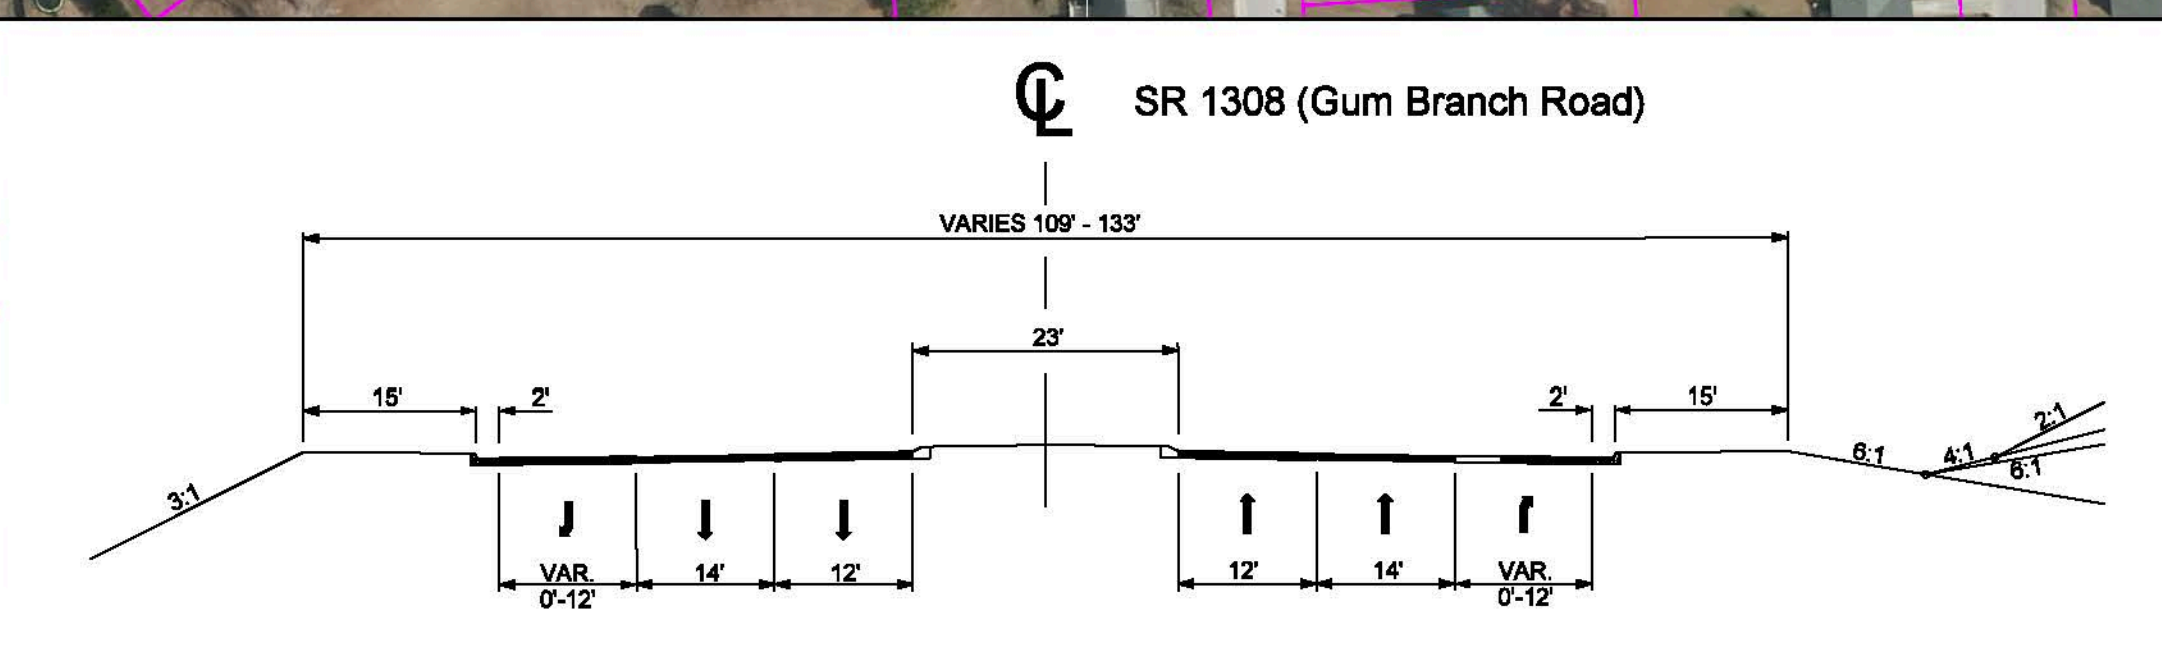

FEASIBILITY MAP
PROJECT U-5793B (H-170491)
ONSLOW COUNTY
SR 1308 (GUM BRANCH ROAD)
FROM SR 1314 (NW BRIDGE ROAD)
TO SR 1324 (RAMSEY ROAD)

ROLL 4 OF 4

SCALE: 1" = 100'