
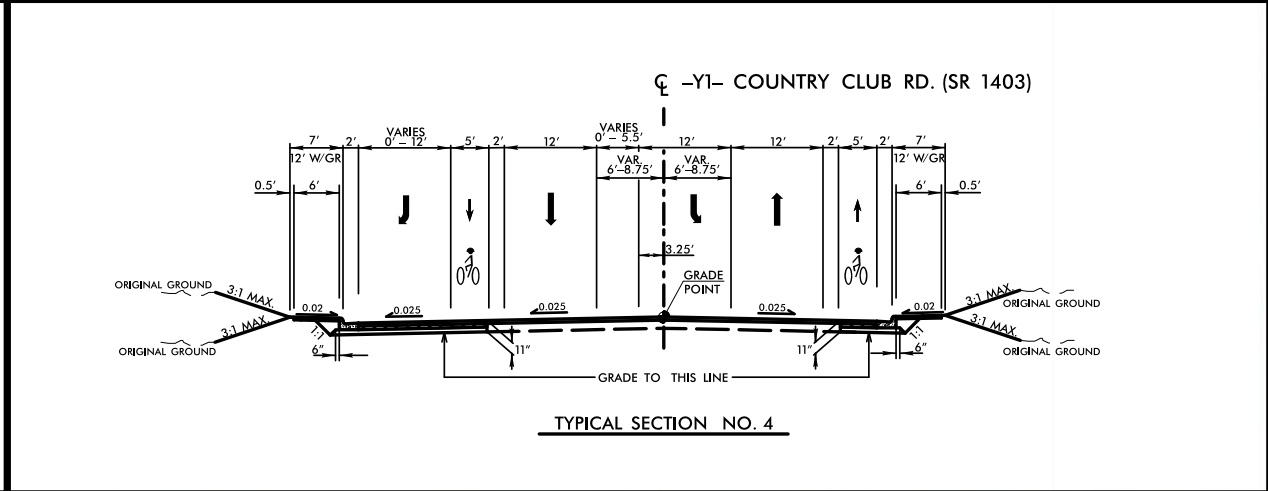
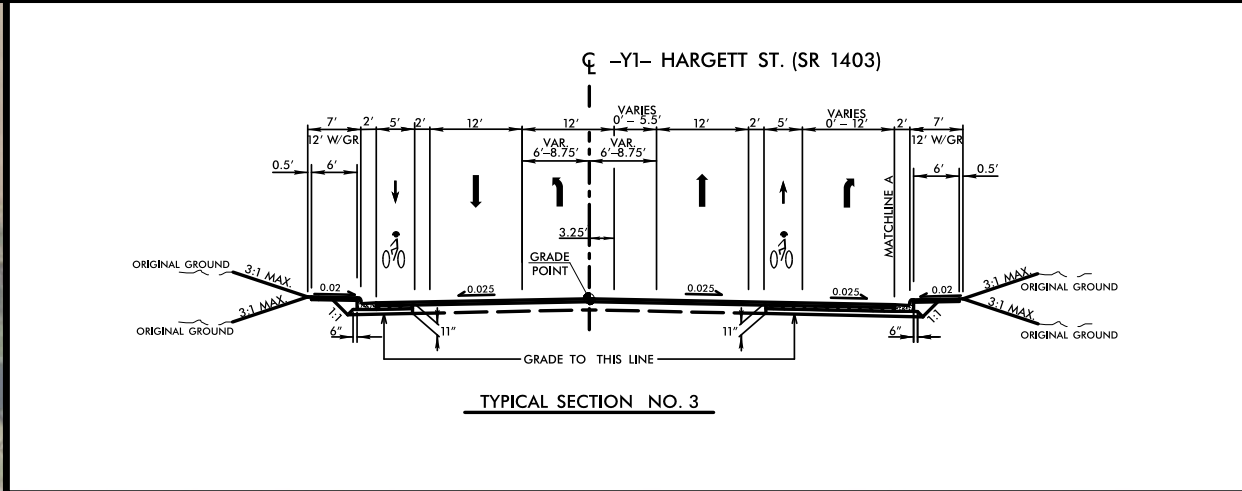
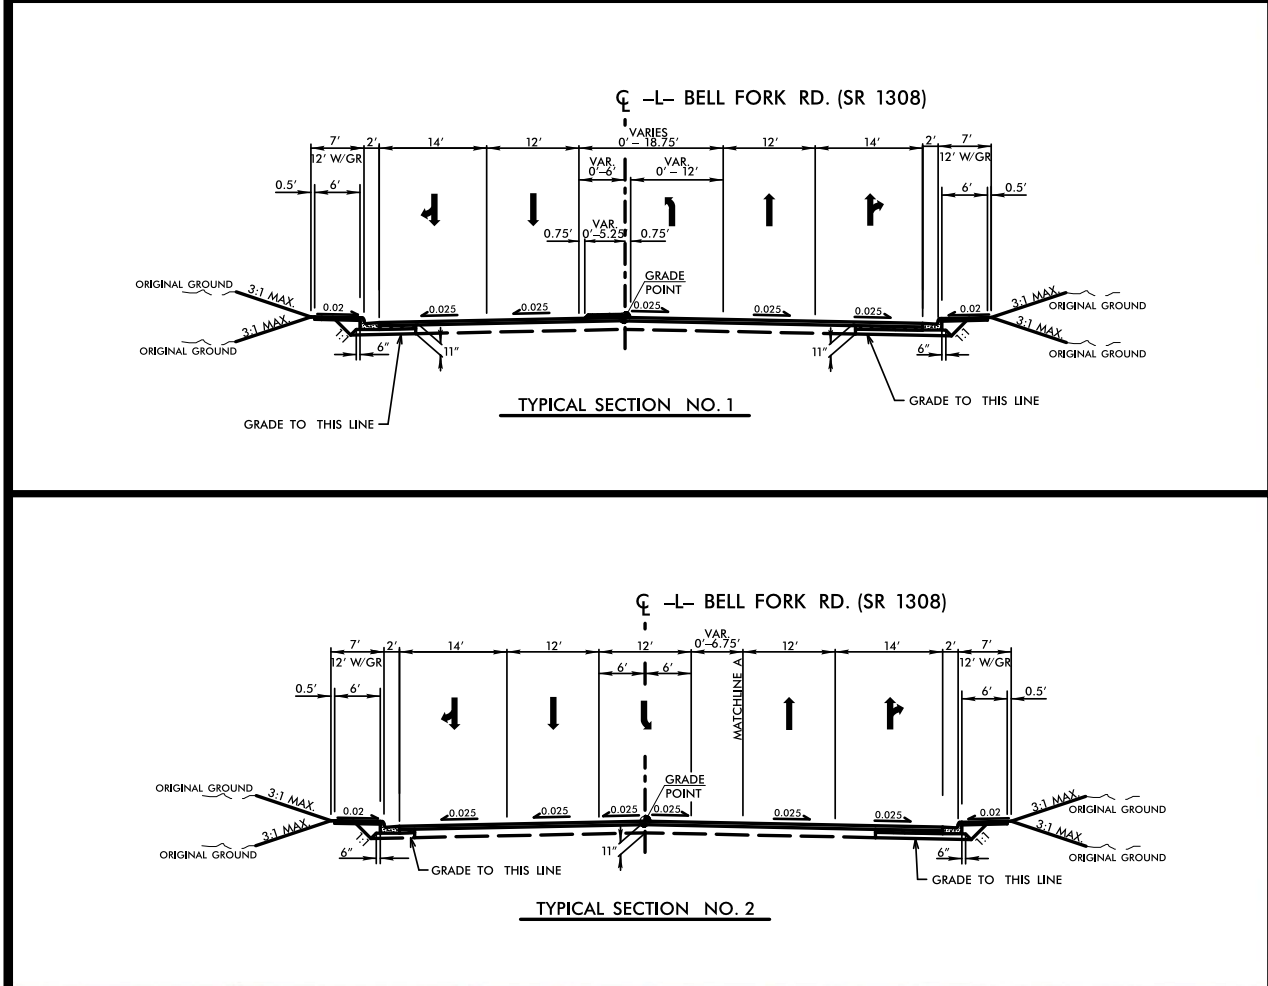


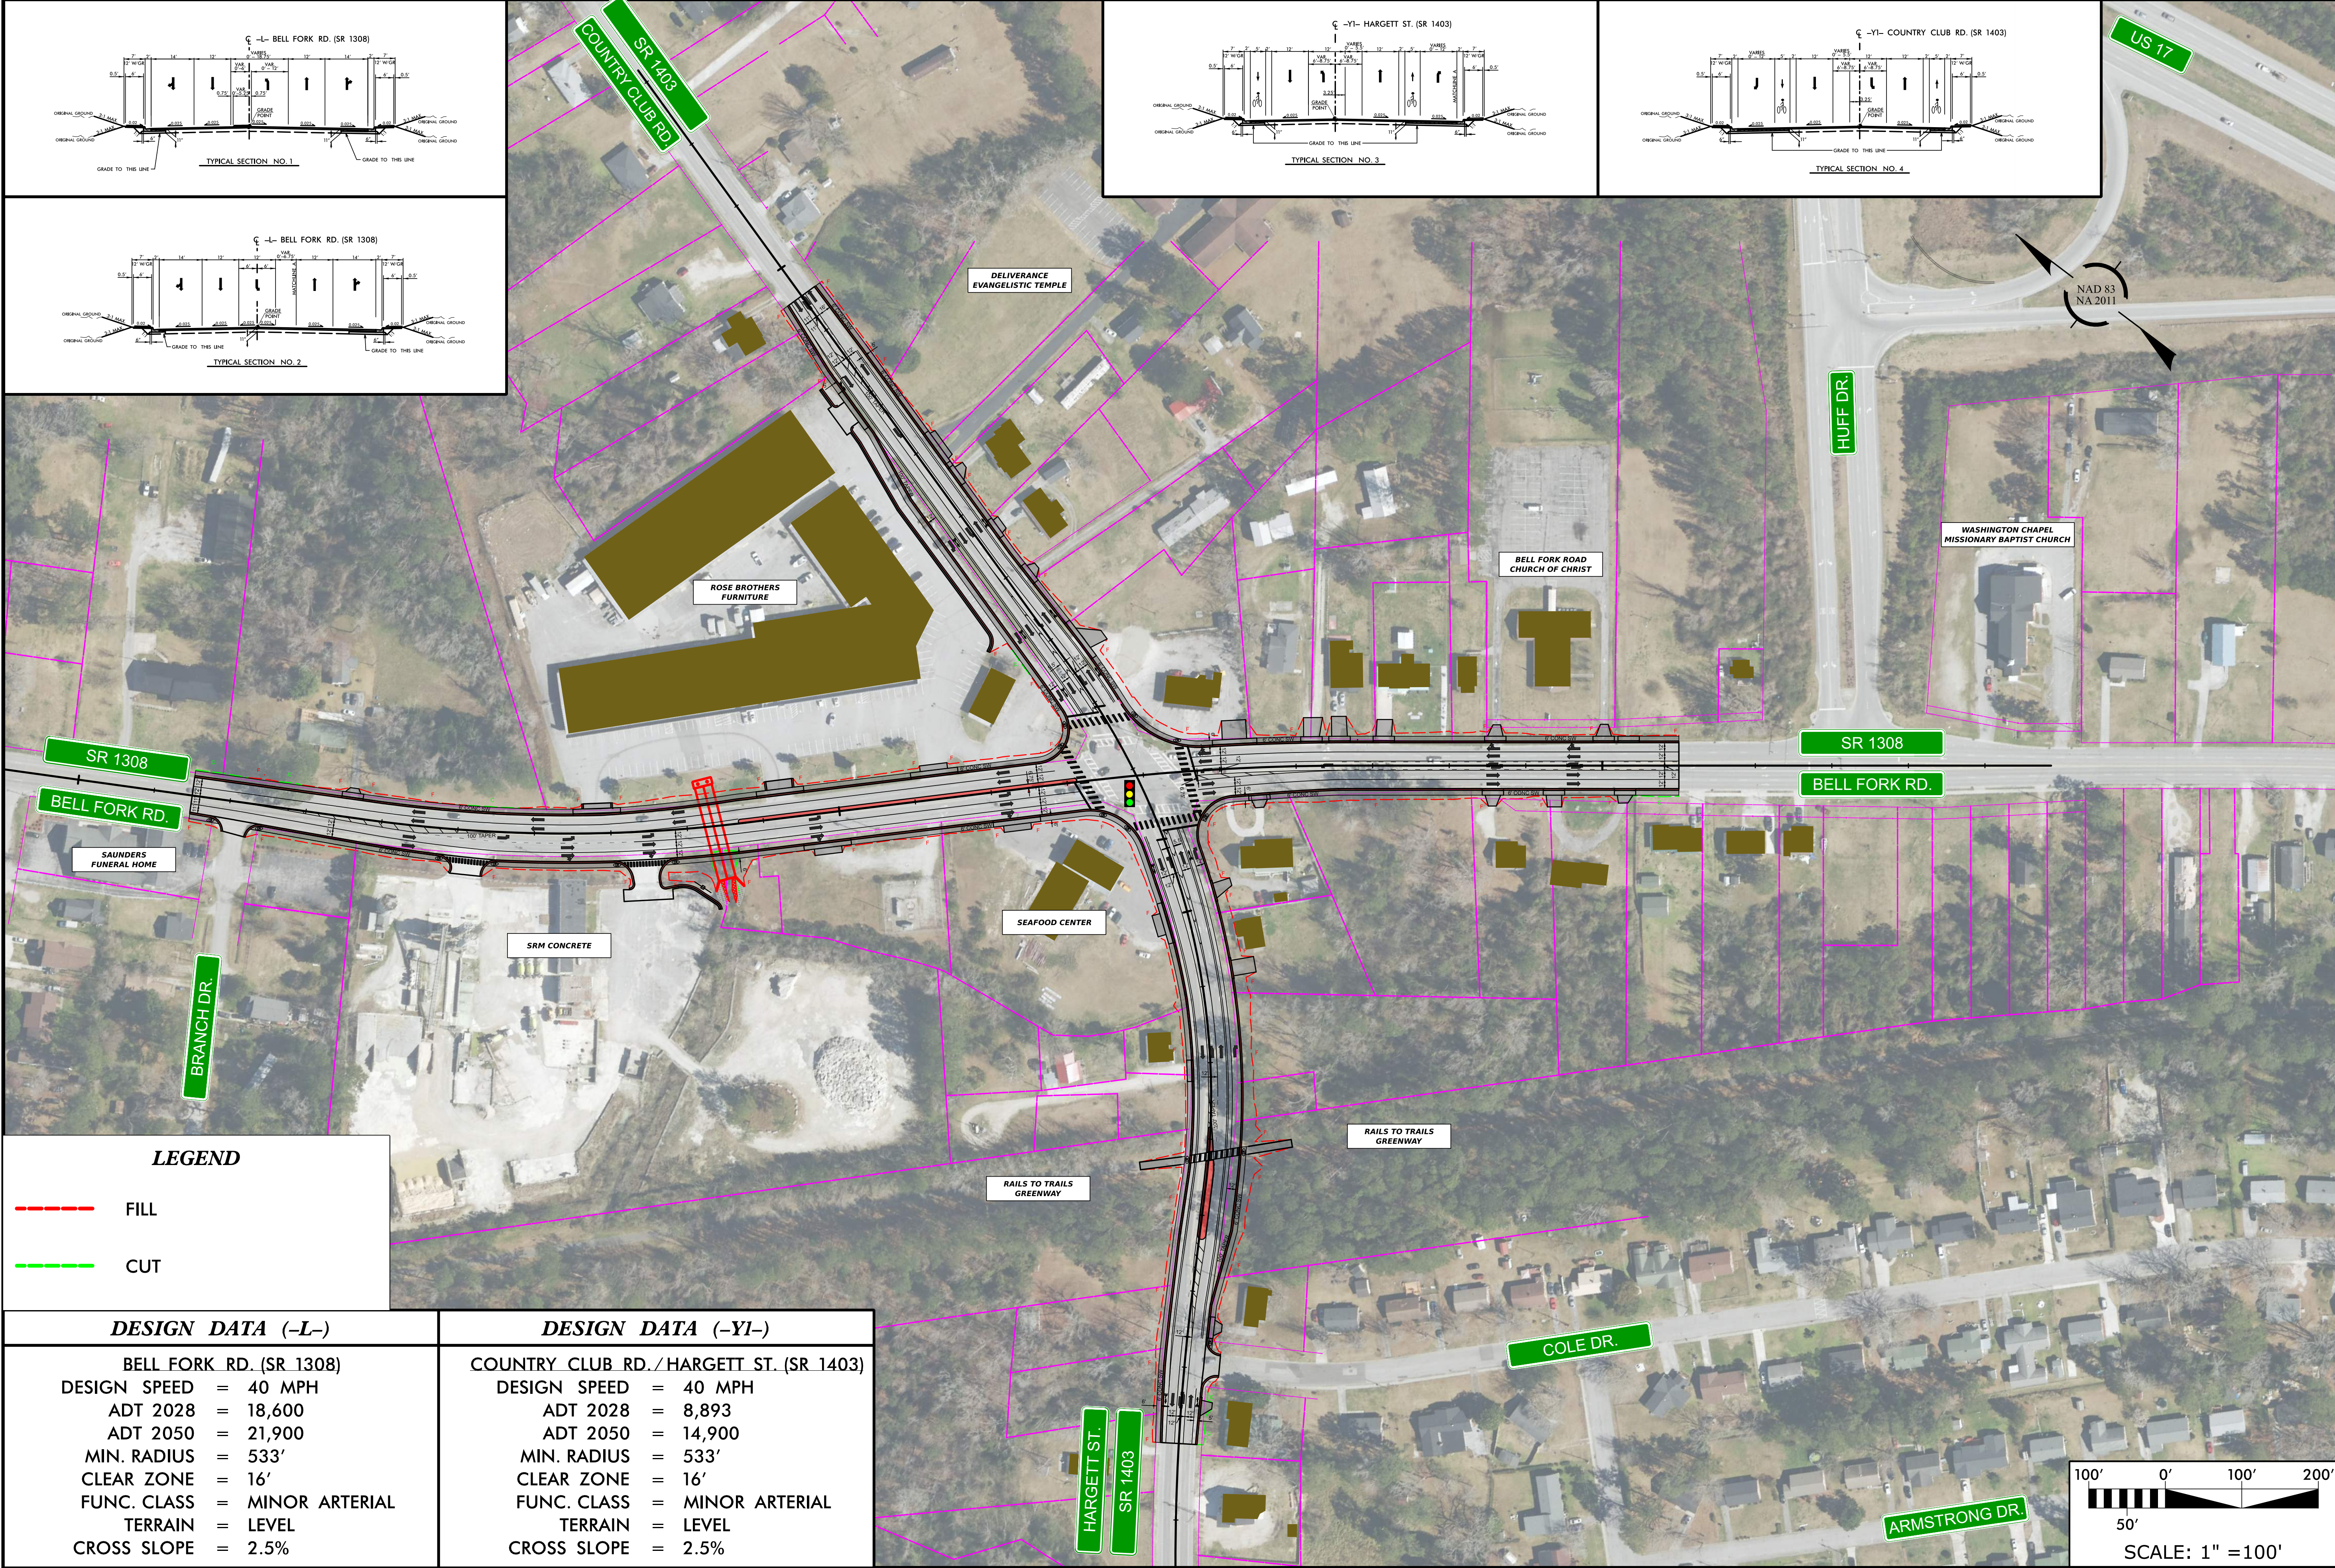

LEGEND

--- FILL

--- CUT

DESIGN DATA (-L-)	DESIGN DATA (-YI-)
BELL FORK RD. (SR 1308)	COUNTRY CLUB RD./HARGETT ST. (SR 1403)
DESIGN SPEED = 40 MPH	DESIGN SPEED = 40 MPH
ADT 2028 = 18,600	ADT 2028 = 8,893
ADT 2050 = 21,900	ADT 2050 = 14,900
MIN. RADIUS = 533'	MIN. RADIUS = 533'
CLEAR ZONE = 16'	CLEAR ZONE = 16'
FUNC. CLASS = MINOR ARTERIAL	FUNC. CLASS = MINOR ARTERIAL
TERRAIN = LEVEL	TERRAIN = LEVEL
CROSS SLOPE = 2.5%	CROSS SLOPE = 2.5%

U-6082

NORTH CAROLINA
DEPARTMENT OF TRANSPORTATION
ONSLOW COUNTY

ROADWAY DESIGN UNIT
ROADWAY DESIGN
ENGINEER

HYDRAULICS
ENGINEER

PREPARED BY
stv
STV Engineers, Inc.
400 Villagechase St.
Suite 430
Raleigh, NC 27603
NC License Number F-0991

DOCUMENT NOT CONSIDERED FINAL
UNLESS ALL SIGNATURES COMPLETED
INCOMPLETE PLANS
DO NOT USE FOR CONSTRUCTION

