

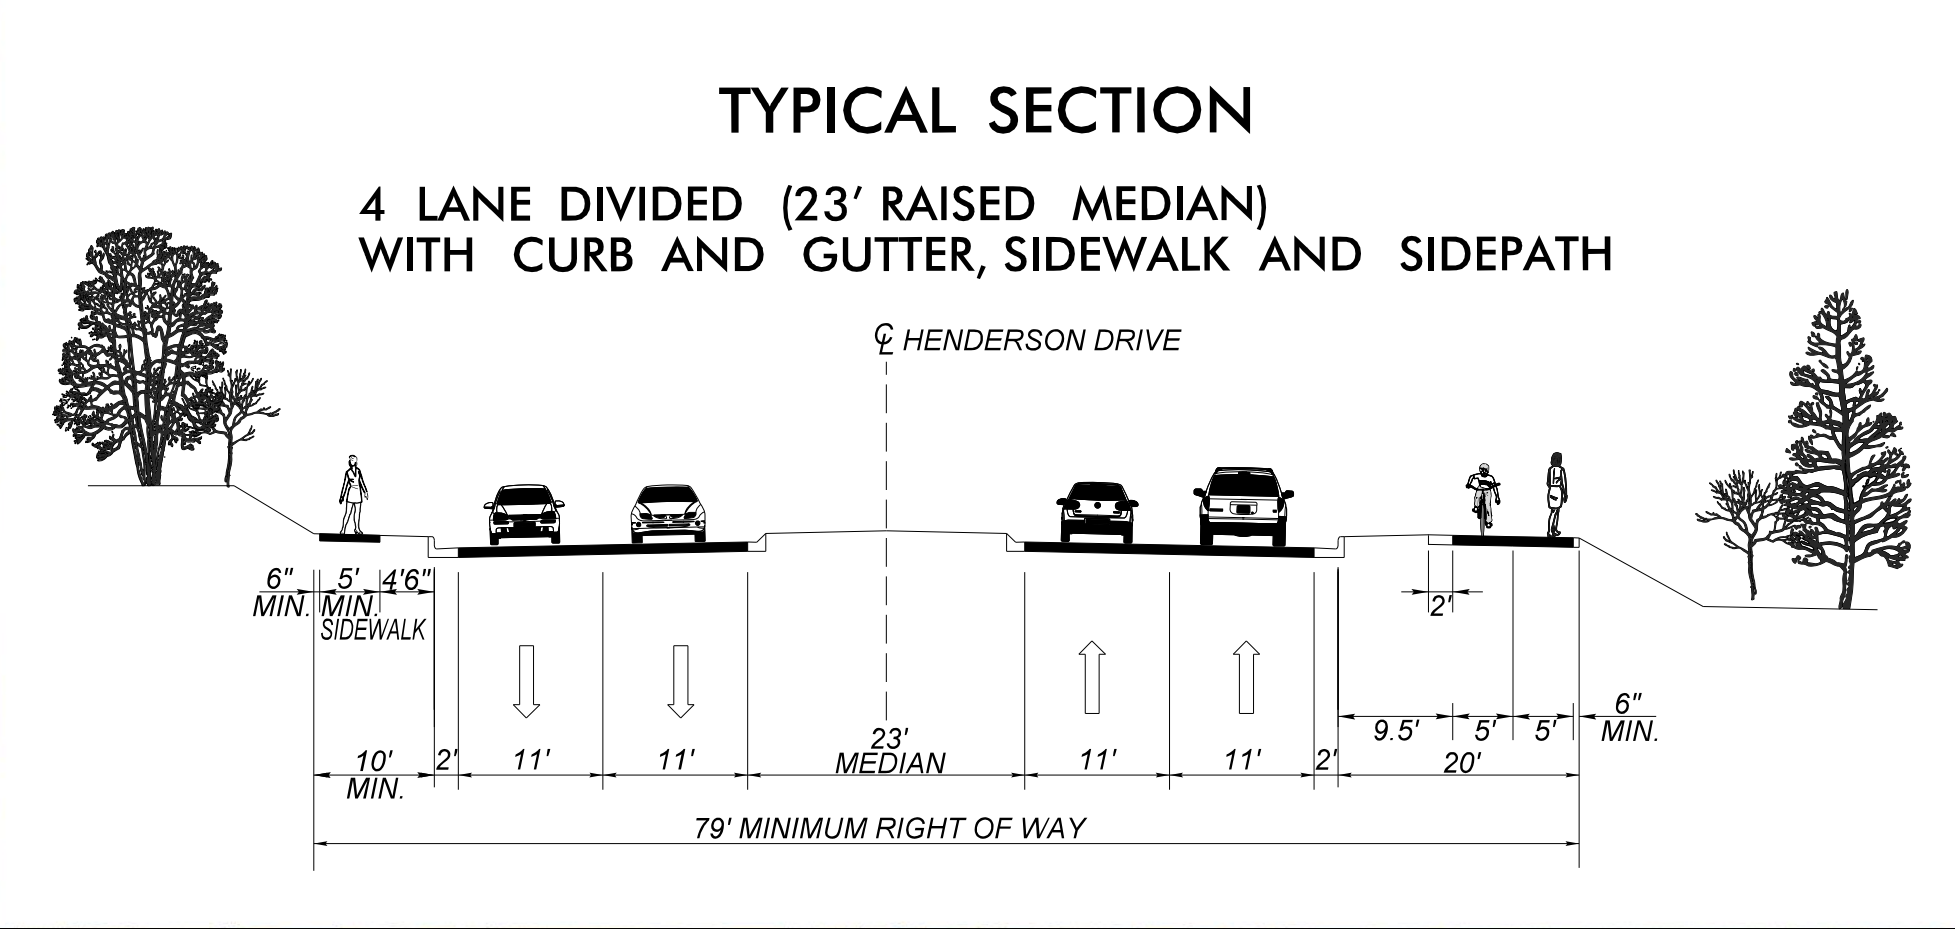
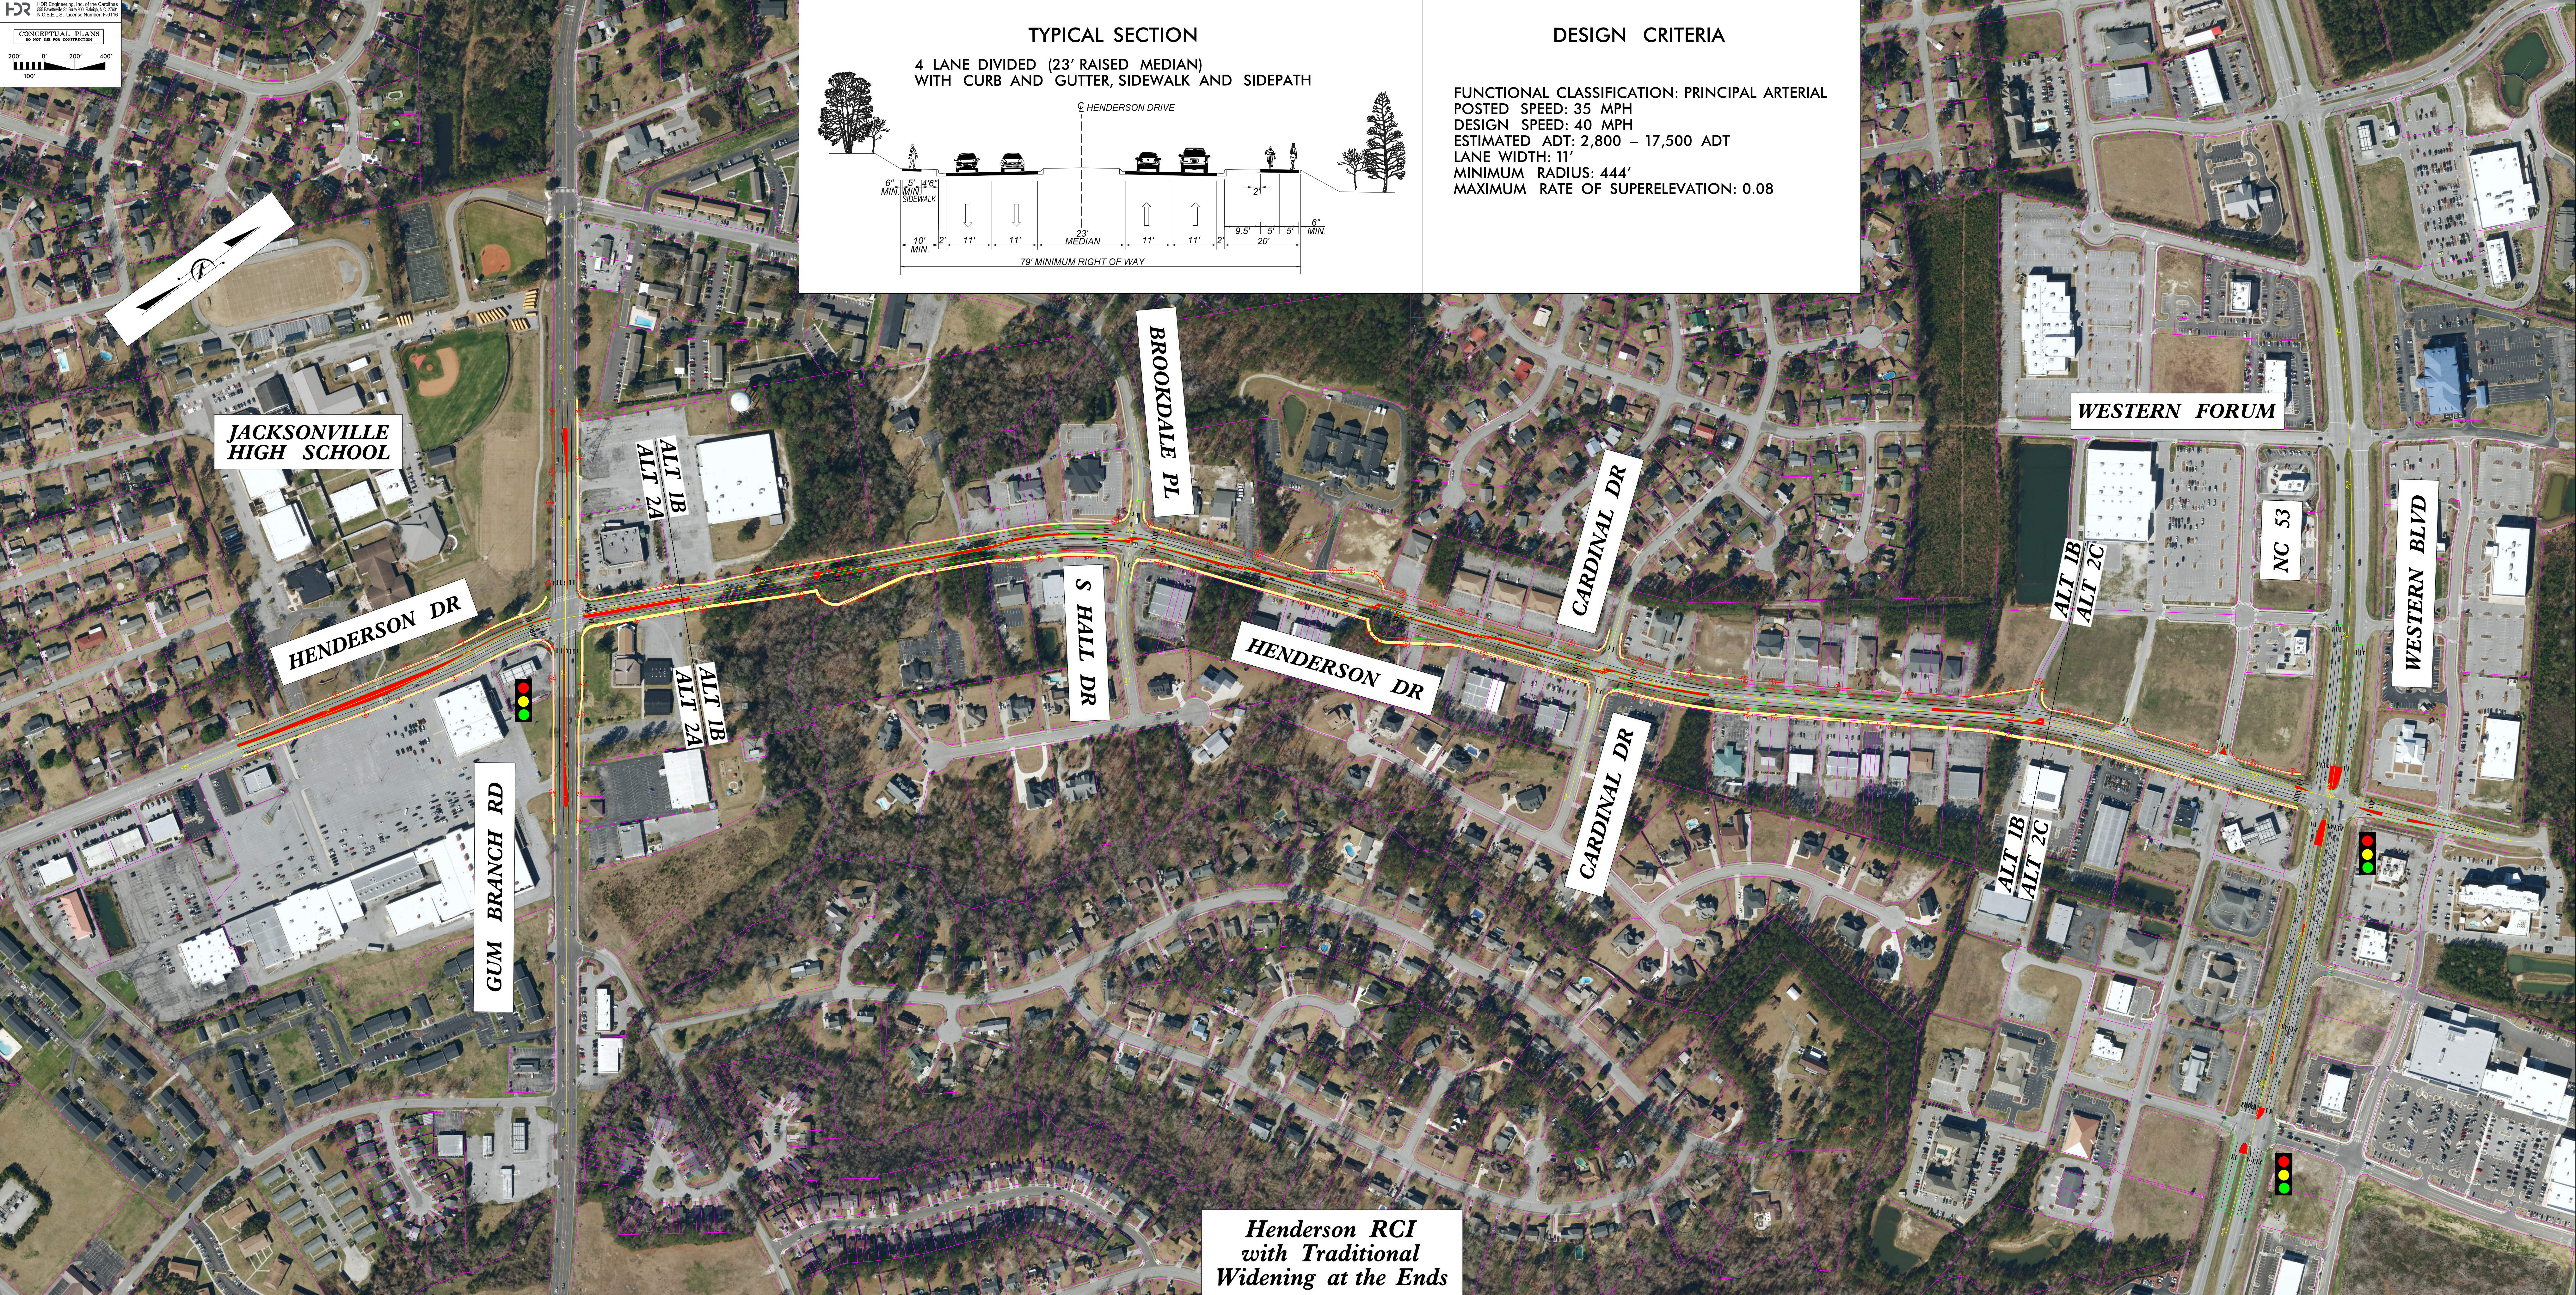


SPOT H11197 (U-5903)
ONslow COUNTY
DIVISION 3
HENDERSON DRIVE
FROM GUM BRANCH RD TO NC 53 (WESTERN BLVD)

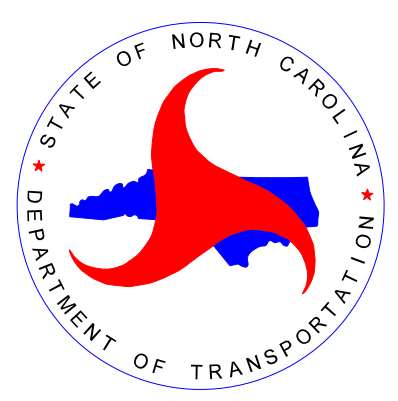

DESIGN CRITERIA

FUNCTIONAL CLASSIFICATION: PRINCIPAL ARTERIAL
POSTED SPEED: 35 MPH
DESIGN SPEED: 40 MPH
ESTIMATED ADT: 2,800 - 17,500 ADT
LANE WIDTH: 11'
MINIMUM RADIUS: 444'
MAXIMUM RATE OF SUPERELEVATION: 0.08

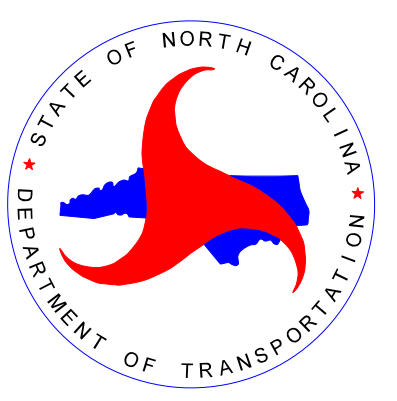

SPOT H11197 (U-5903)
ONslow COUNTY
DIVISION 3
HENDERSON DRIVE
FROM GUM BRANCH RD TO NC 53 (WESTERN BLVD)

